



1 NORTH EXTERIOR ELEVATION - PODS A AND B
A4.1 A4.1 SCALE: 1/16" = 1'-0"

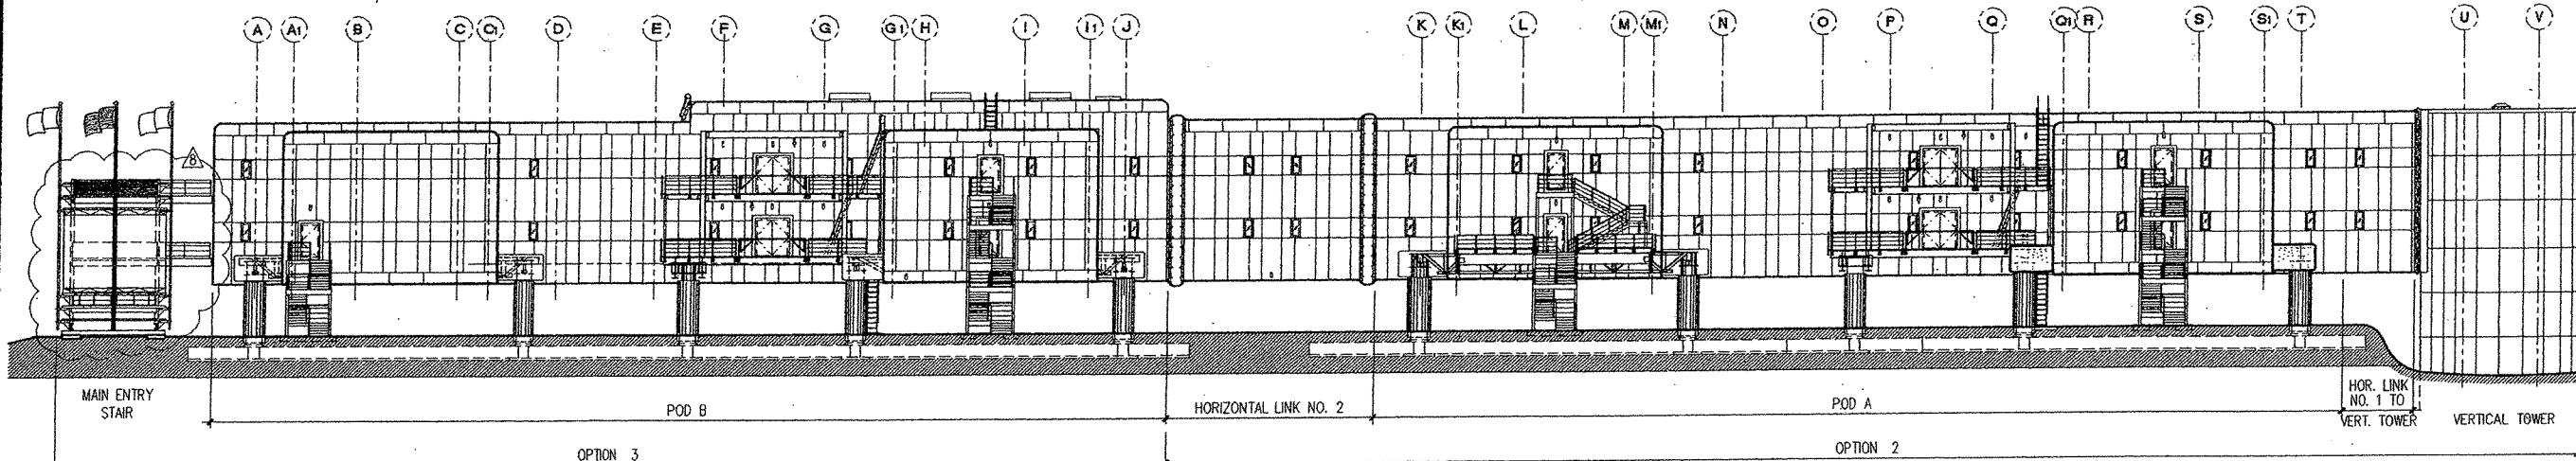

2 SOUTH EXTERIOR ELEVATION - PODS A AND B
A4.1 A4.1 SCALE: 1/16" = 1'-0"

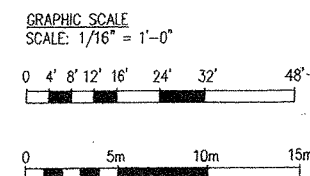

DES. BB SUPV. JF SUBMITTED BY:		CH. ENG. DATE: 05/08/98		FOR COMMANDER, NAVFAC	
PACOV RECD: RVO TYPE: PDE INRM		BR. MGR. DATE:		APPROVED DATE:	
1 POD A FINAL DESIGN BACKCHECK 6 POD B, LINK NO. 2, ENTRY FINAL DESIGN 8 FINAL SUBMITTAL BACKCHECK		BB BB BB		10/15/98 04/09/98 07/19/98	
LTR		DESCRIPTION		REVISIONS	
PREP'D BY		DATE		APPROVED	
DEPARTMENT OF THE NAVY NAVAL FACILITIES ENGINEERING COMMAND PACIFIC DIVISION HONOLULU, HAWAII SOUTH POLE STATION MODERNIZATION		ELEVATED STATION		EXTERIOR ELEVATIONS - PODS A AND B	
CODE IDENT NO. 80091		SIZE D		CONST. CONTR. NO.	
SPEC. NO. SPSM 20		NAVFAC DRAWING NO. 7935253		SHEET 29 OF 323	
A4.1		FINAL SUBMITTAL		IF SHEET IS LESS THAN 23" X 34" REDUCED PRINT - USE GRAPHIC SCALES	