

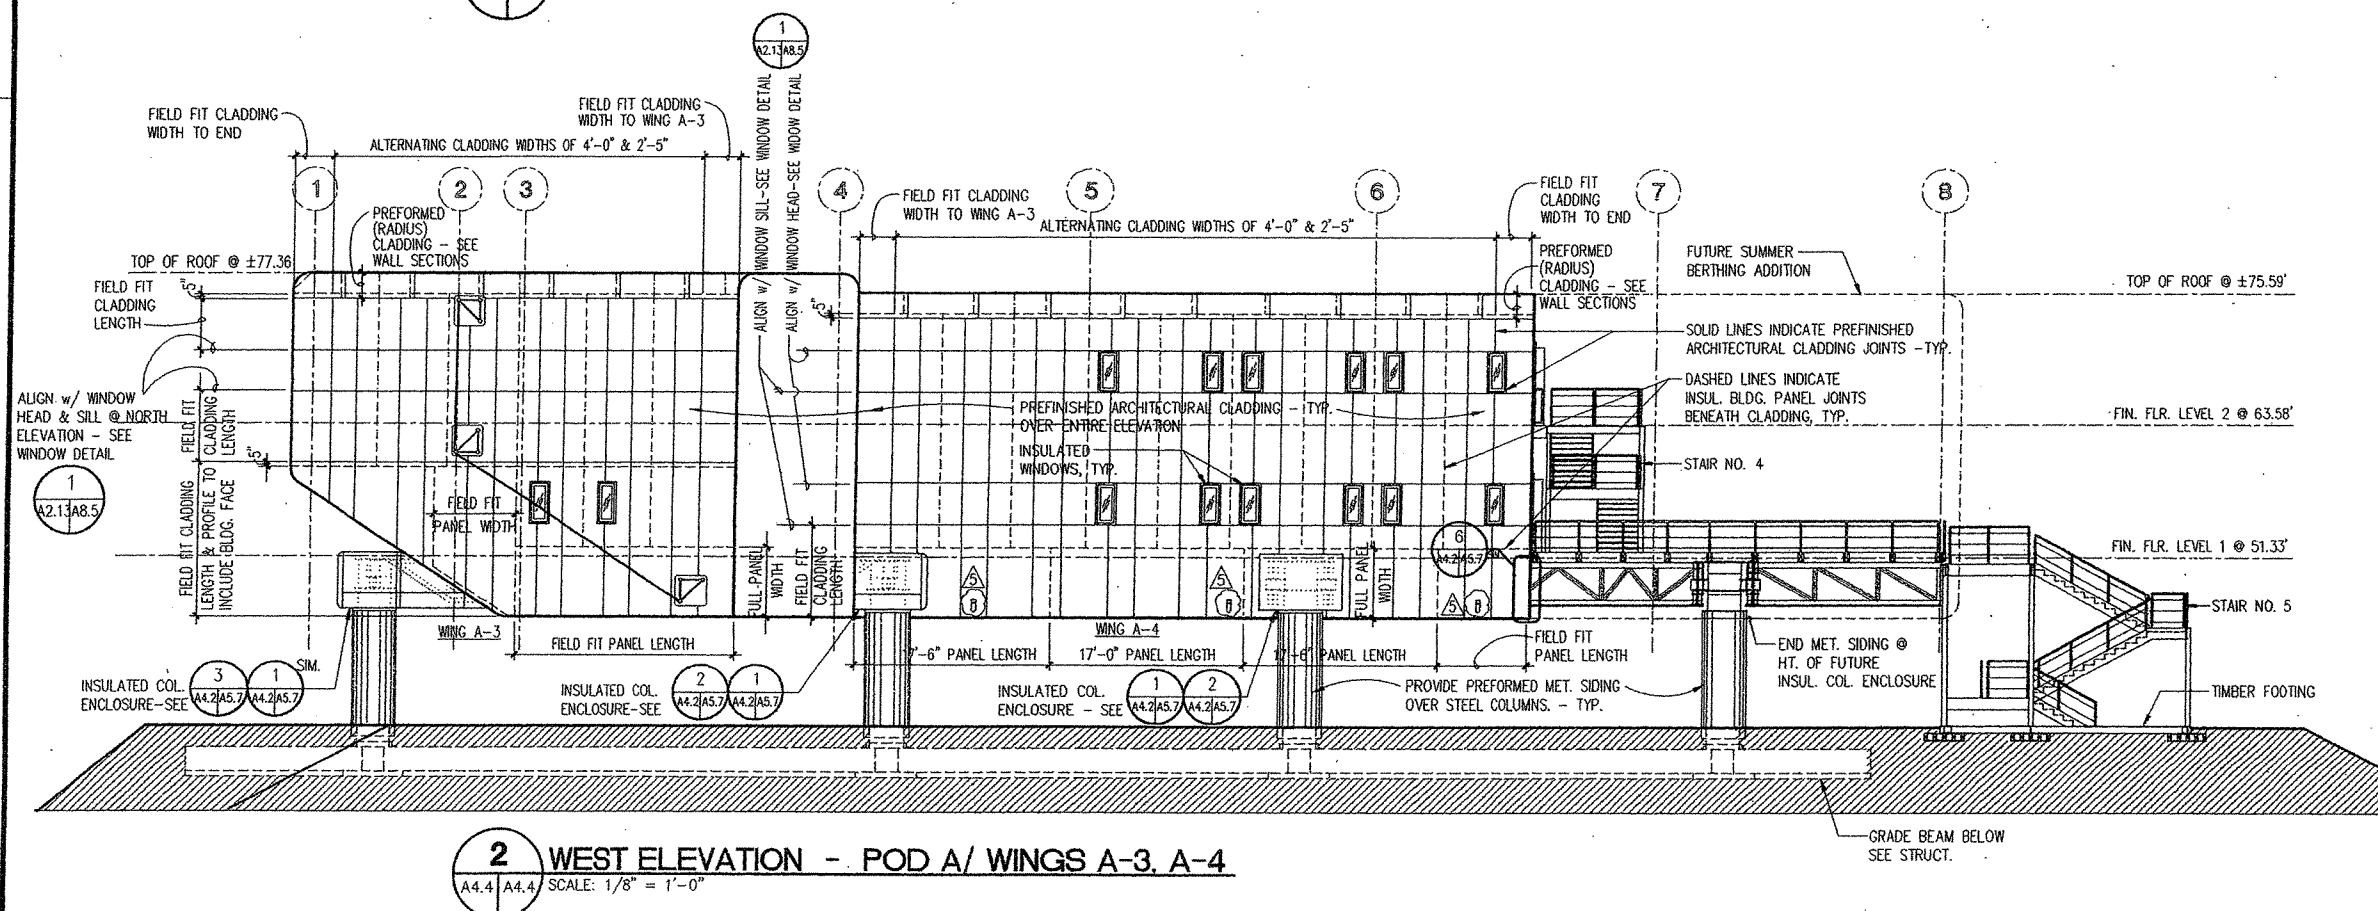


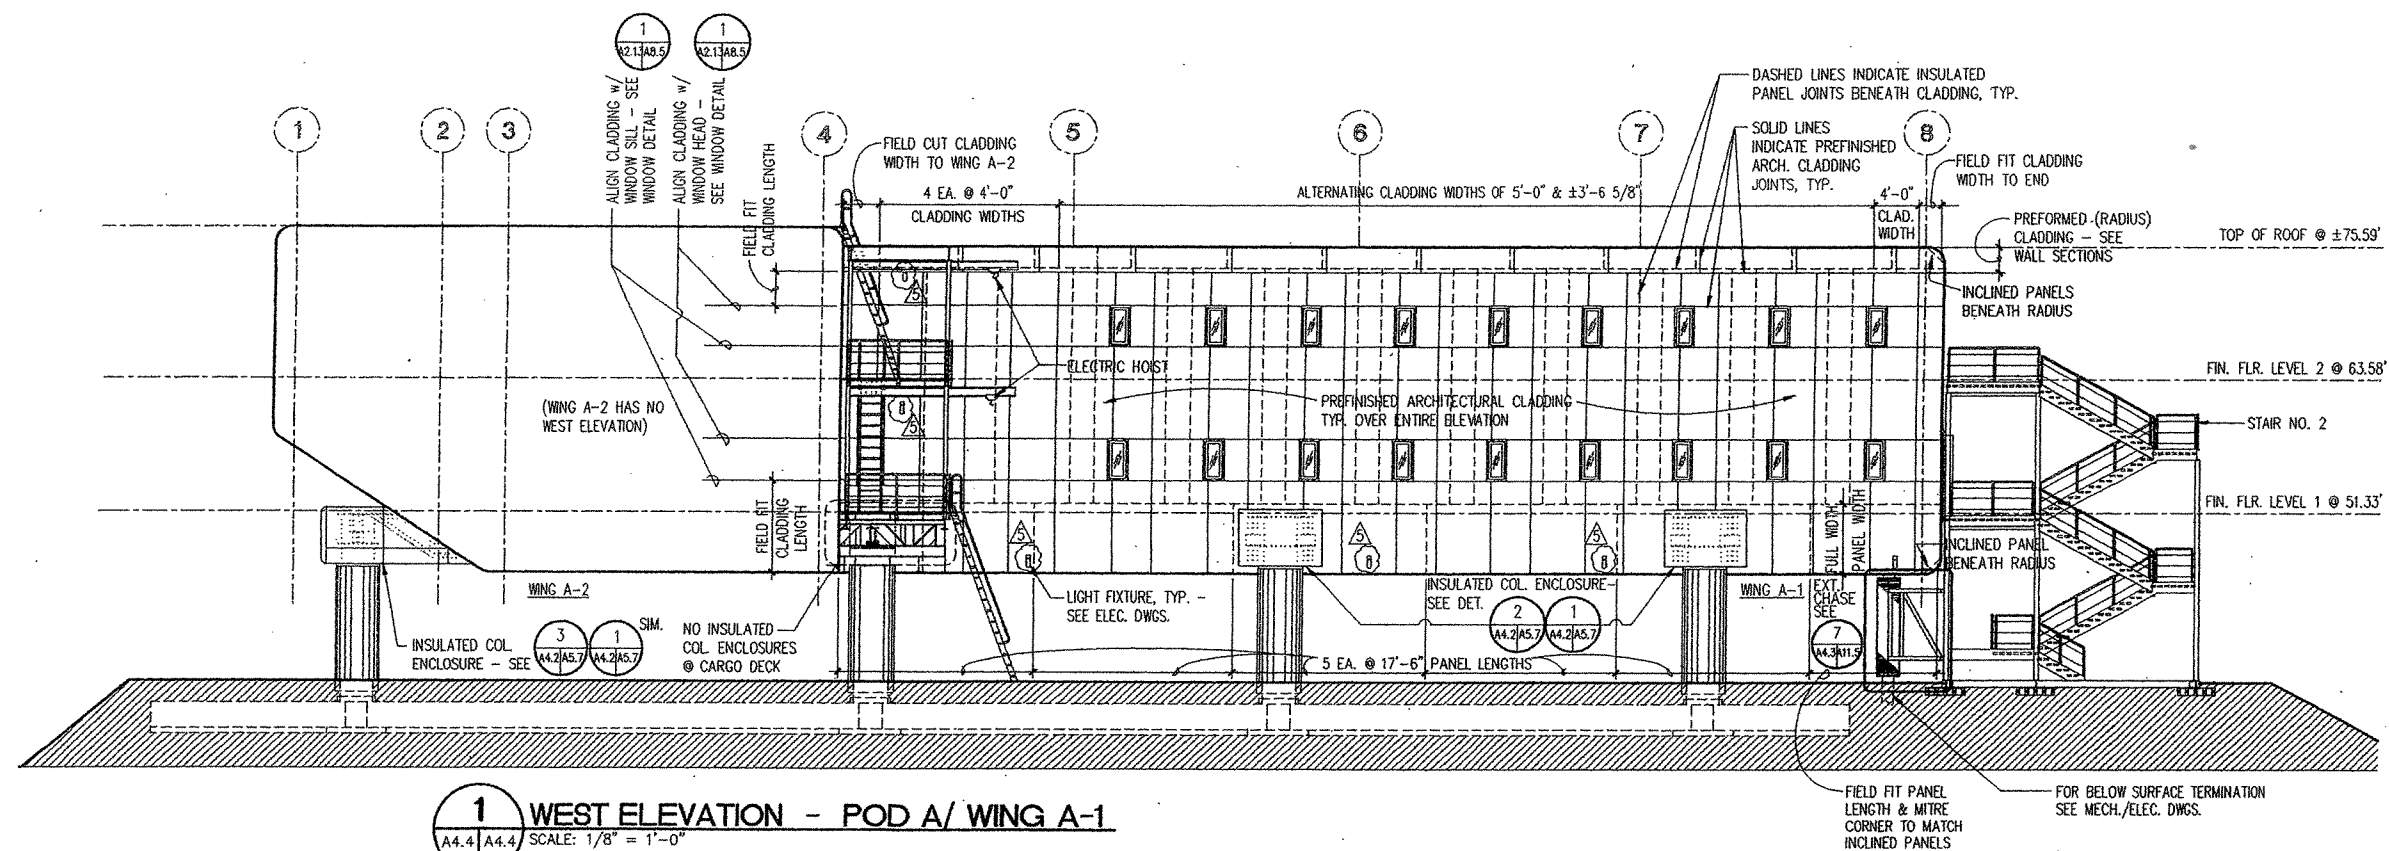

GRAPHIC SCALE
SCALE: 1/8" = 1'-0"

 

IF SHEET IS LESS THAN 23" X 34"
REDUCED PRINT - USE GRAPHIC SCALES

DEPARTMENT OF THE NAVY						NAVAL FACILITIES ENGINEERING COMMAND					
PACIFIC DIVISION MAKALAPA, HAWAII											
SOUTH POLE STATION MODERNIZATION											
ELEVATED STATION											
EXTERIOR ELEVATIONS - POD A											
CODE IDENT NO.						80091					
SIZE D											
CONST. CONTR. NO.											
SPEC. NO.			SPSM 20			NAVFAEC DRAWING NO.			7935256		
SHEET			32			OF			323		
A4.4											
FINAL SUBMITTAL											