




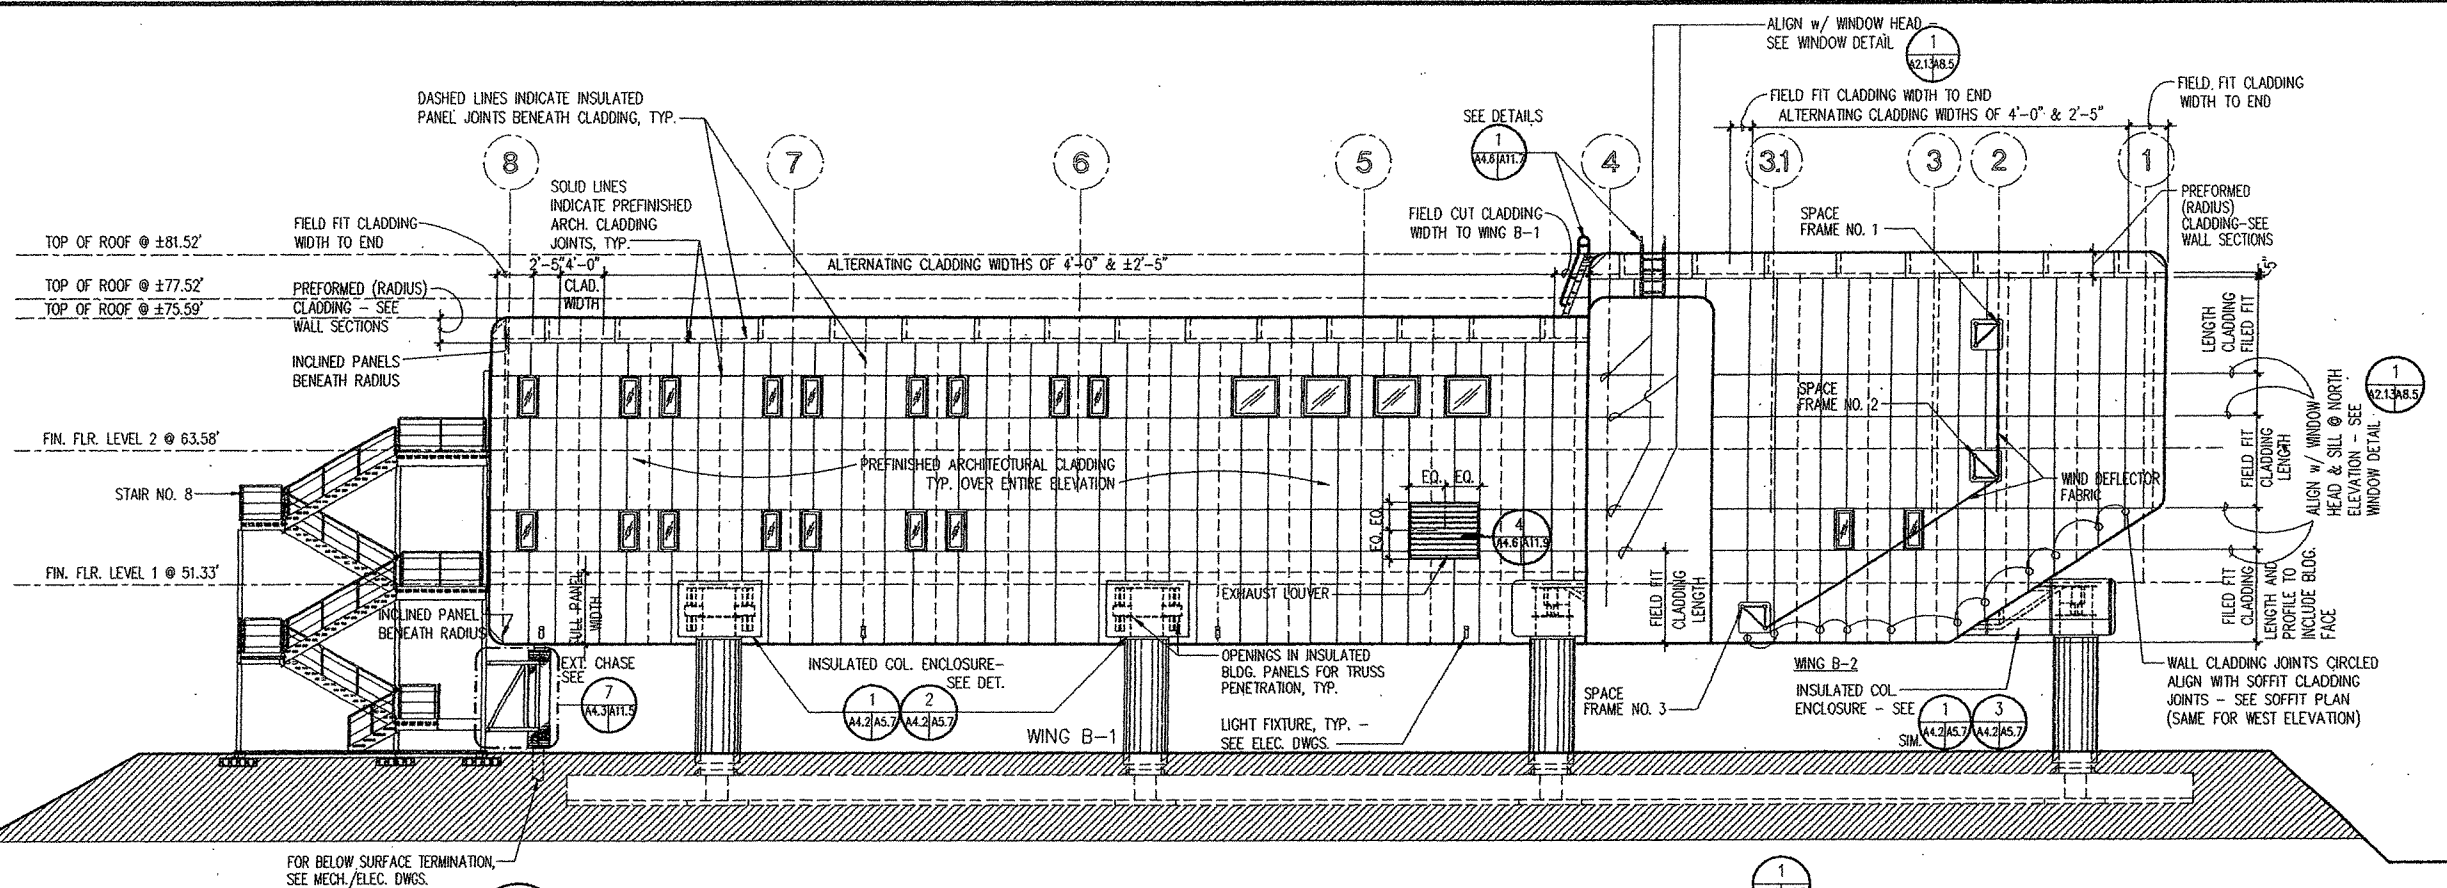

1 EAST EXTERIOR ELEVATION - POD B/ WINGS B-1, B-2
 SCALE: 1/8" = 1'-0"

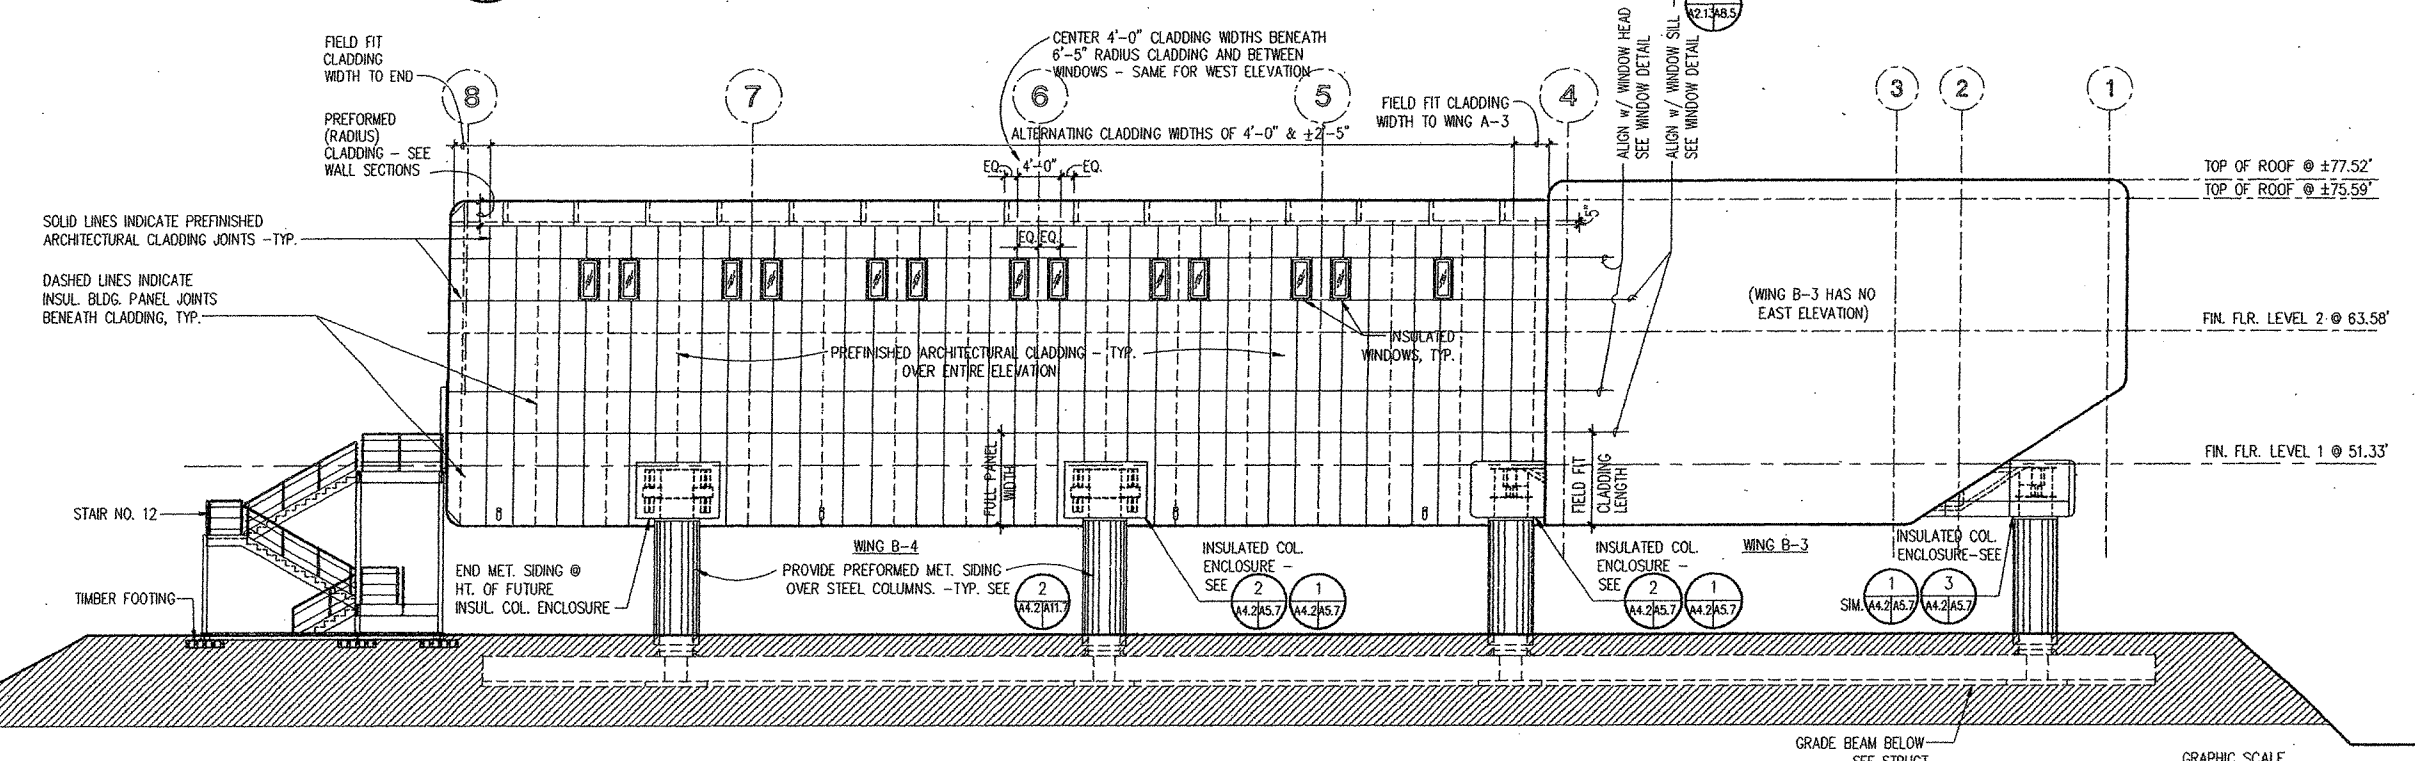

2 EAST EXTERIOR ELEVATION - POD B/ WING B-4
 SCALE: 1/8" = 1'-0"

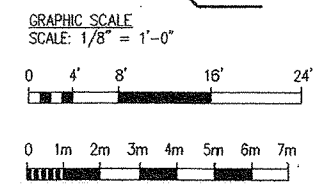

IF SHEET IS LESS THAN 23" X 34"
 REDUCED PRINT - USE GRAPHIC SCALES

PACOV INTC. RVD OFFICE BR. MGR. DR.		BR. MGR. DR.		DATE 04/09/99	
DES. BB SUPV. JF		DR. SW, EC, CHK. GC CH. ENG.		DATE 04/09/99	
SUBMITTED BY: [Signature]		APPROVED [Signature]		FOR COMMANDER, NAVFAC	
DEPARTMENT OF THE NAVY NAVAL FACILITIES ENGINEERING COMMAND PACIFIC DIVISION MAKALAPA, HAWAII		SOUTH POLE STATION MODERNIZATION ELEVATED STATION		EXTERIOR ELEVATIONS - POD B	
CODE IDENT NO. 80091		SIZE D		CONST. CONTR. NO.	
SPEC. NO. SPSM 20		NAVFAC DRAWING NO. 7935258		SHEET 24 OF 323	
A4.6		FINAL SUBMITTAL		REVISIONS LTR DESCRIPTION PREP'D BY DATE APPROVED	